



**TRENCH PROFILE**

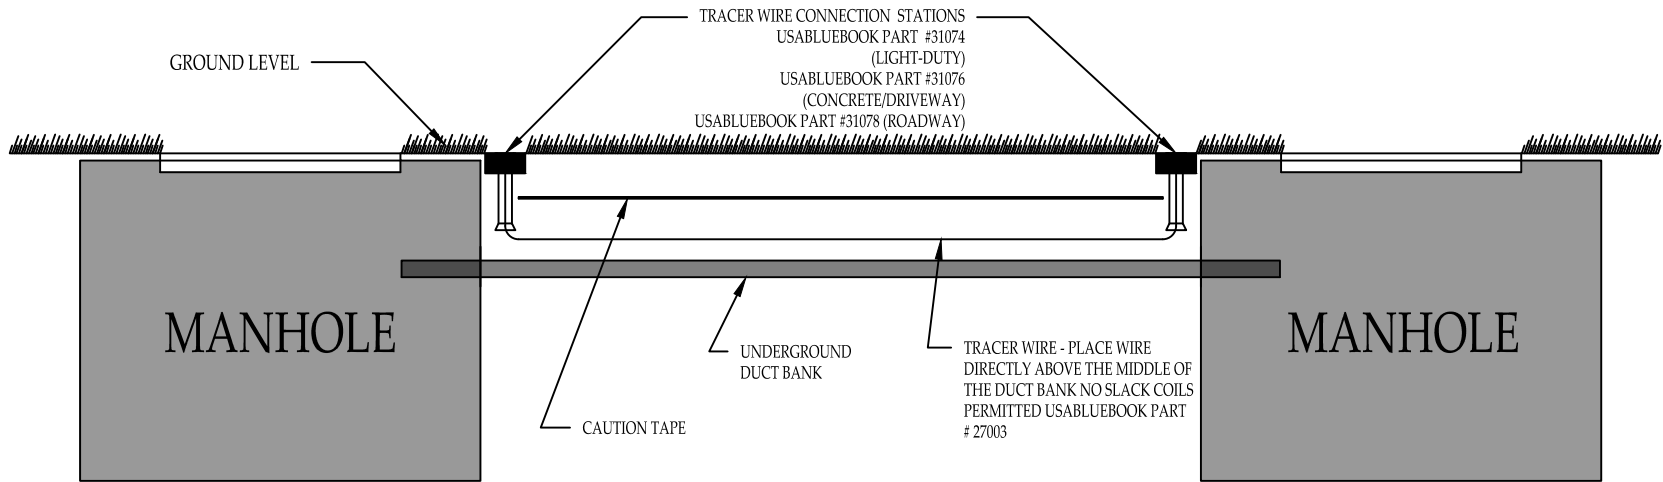

**TRENCH SECTION**

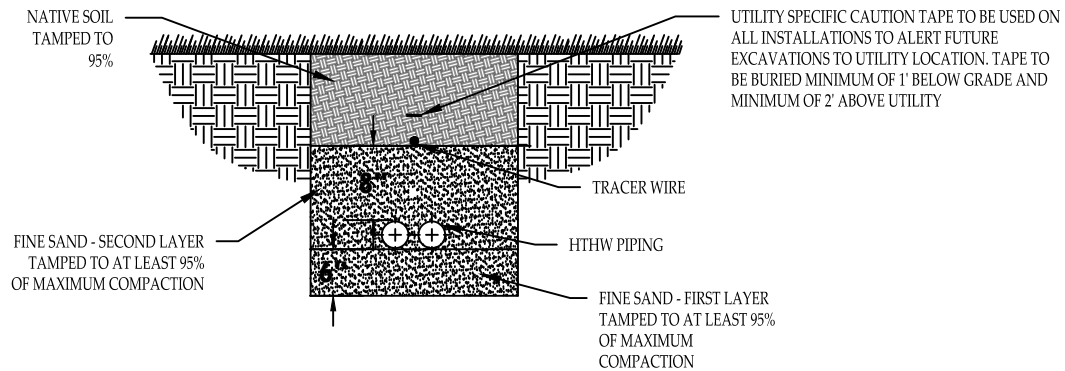

NOTES:

- -TRACER WIRE MUST LAY FLAT AND STRAIGHT. NO COILS MAY BE PRESENT
- -ALL CONNECTIONS MUST BE SOLDERED AND WATERTIGHT
- -TAPE MUST NOT BE DAMAGED OR TORN
- -TRACER WIRE RUN MUST NOT EXCEED 300' WITHOUT ADDITIONAL TEST STATION

DRAWN BY: TS  
 CHECKED BY:  
 SCALE: N.T.S.  
 DATE: 04/25/2022

**HEATING/COOLING & TRACER WIRE INSTALLATION**

**RUTGERS**  
 THE STATE UNIVERSITY  
 OF NEW JERSEY  
 UNIVERSITY FACILITIES PISCATAWAY,  
 NEW JERSEY

SK-42